



DIST	COUNTY	ROUTE	POST MILES TOTAL PROJECT	SHEET NO.	TOTAL SHEETS

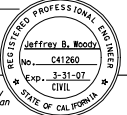


 May 1, 2006
 PLANS APPROVAL DATE
 The State of California or its officers or agents shall not be responsible for the accuracy or completeness of electronic copies of this plan sheet.
 To get to the Caltrans web site, go to <http://www.dot.ca.gov>

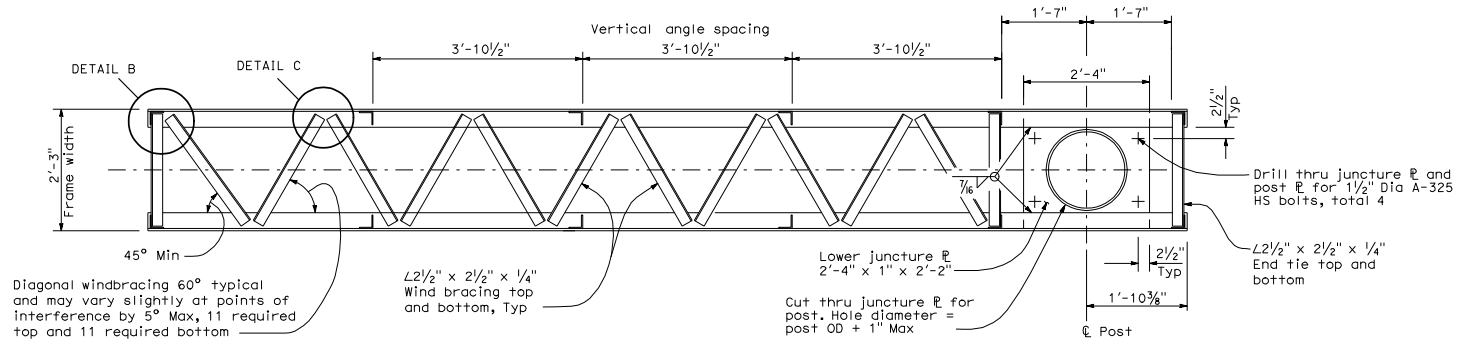


SECTION A-A
LOWER JUNCTURE CONNECTION

NOTES:


1. In all cases, truss shall be supported at lower juncture connection.
2. Post to truss connections shall be fitted in shop. Faying surfaces shall meet tolerances noted in contract documents.
3. For gussets parallel to the sign panel, cut to clear bolts as shown on Standard Plan S129.

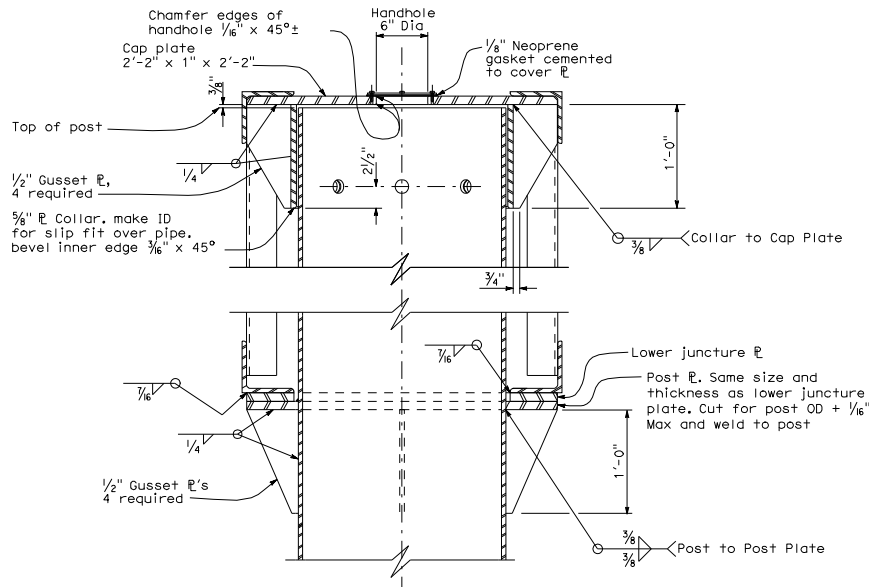

SECTION B-B

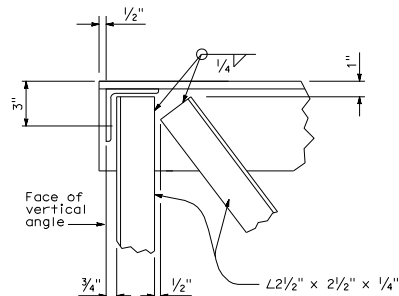

DETAIL B

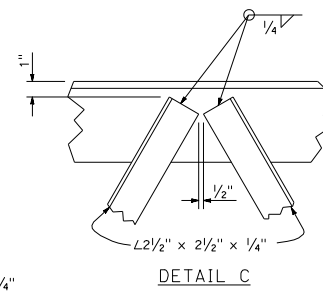

DETAIL C

STATE OF CALIFORNIA
 DEPARTMENT OF TRANSPORTATION
**OVERHEAD SIGN-TRUSS
 SINGLE POST TYPE
 FRAME JUNCTURE DETAILS
 FULL CANTILEVER
 CHANGEABLE MESSAGE SIGNS
 MODEL 510**
 NO SCALE

S131